


DRIVEWAY/INTERSECTION USE	WIDTH IN FEET		MIN. RADIUS IN FEET
	MIN.	MAX.	
RESIDENTIAL DRIVEWAY (1-3 UNITS)	14	18	5' (RADIUS OR FLARE)
RESIDENTIAL STREET (TWO LANES)	20	25	30'-0"
COMMERCIAL DRIVEWAY	24	30	35'-0"
WHEN DESIGNED FOR TRUCKS	24	40	75'-0"
TWO-LANE DIVIDED DRIVEWAY	SEE DETAIL 305		30'-0"
FOUR LANE- DIVIDED PLANE	SEE DETAIL 305		30'-0"

RESIDENTIAL	COMMERCIAL
6" CONCRETE VALLEY GUTTER	8" CONCRETE VALLEY GUTTER
4" CONCRETE DRIVEWAY	8" CONCRETE DRIVEWAY


NOTES:

1. MAXIMUM DRIVEWAY GRADES SHOWN ABOVE ARE INTENDED FOR RESIDENTIAL DRIVEWAYS WHERE FLATTER GRADES ARE NOT FEASIBLE. GRADES FOR COMMERCIAL DRIVEWAYS OR FOR TRUCKS SHALL NOT BE GREATER THAN 11% UNLESS SPECIFIED OTHERWISE.
2. PUBLIC STREET INTERSECTIONS SHALL BE ASPHALT.

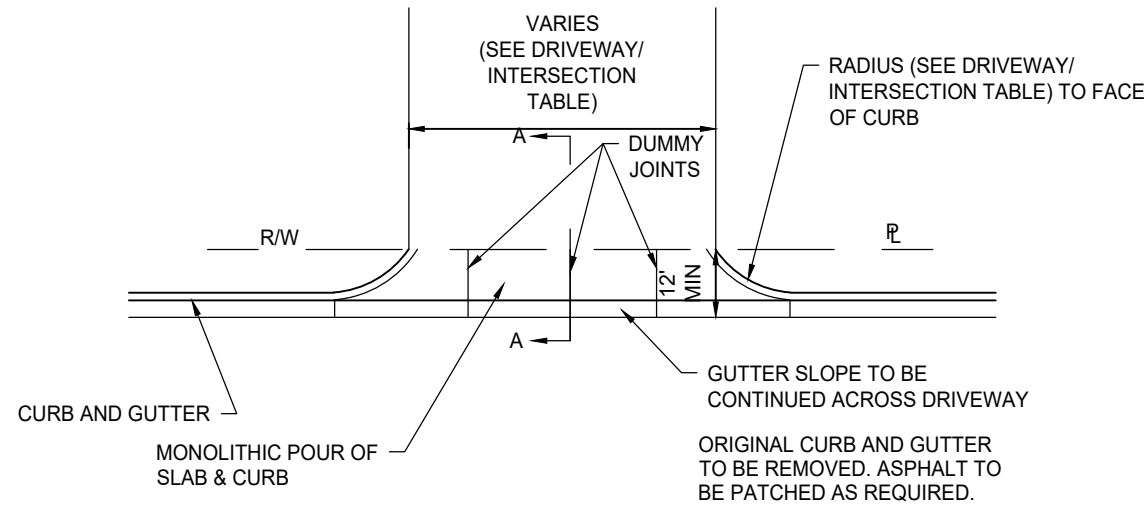


COMMERCIAL DRIVEWAY PLAN VIEW

NTS

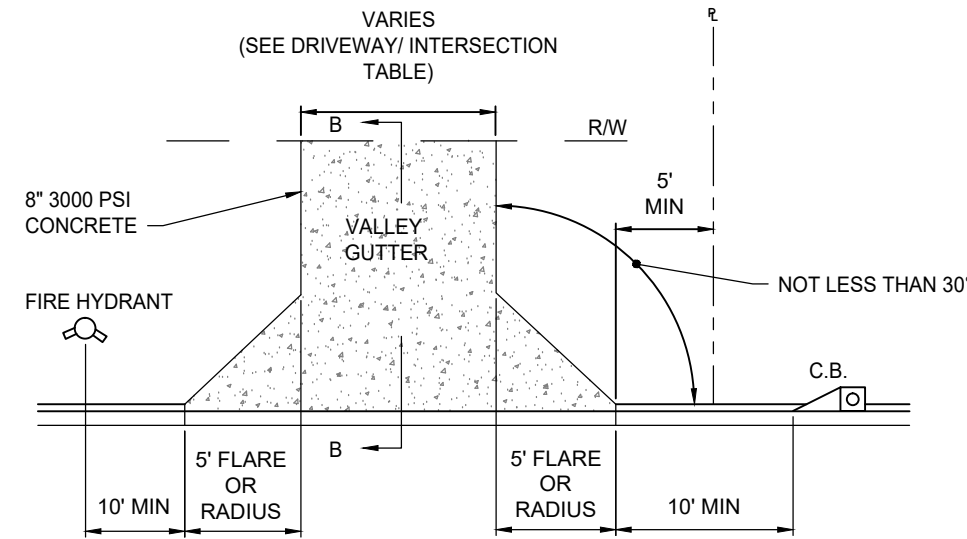


RESIDENTIAL DRIVEWAY (1-3 UNITS)

NTS

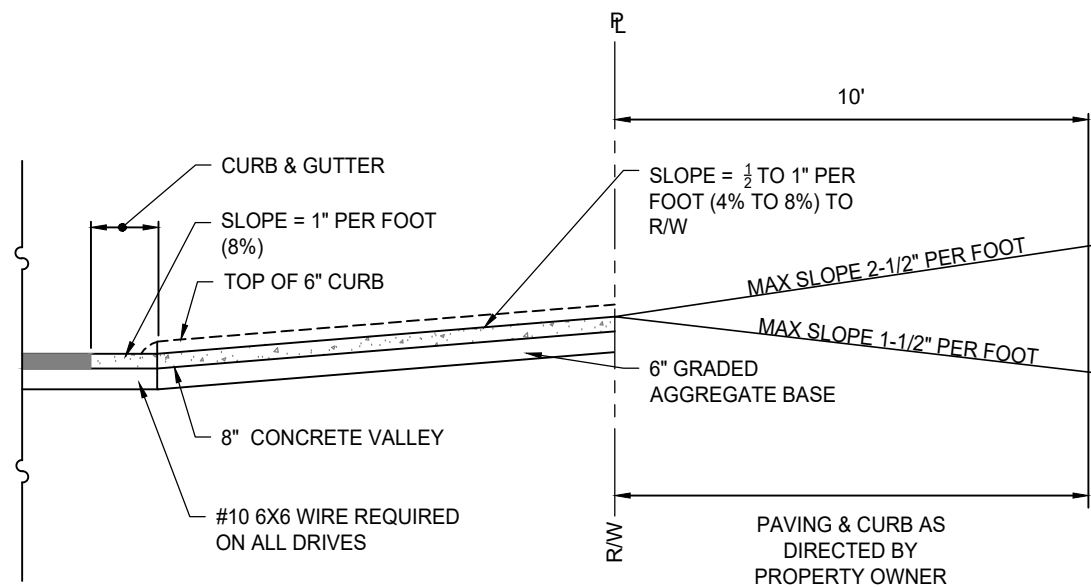

SECTION A-A

NTS

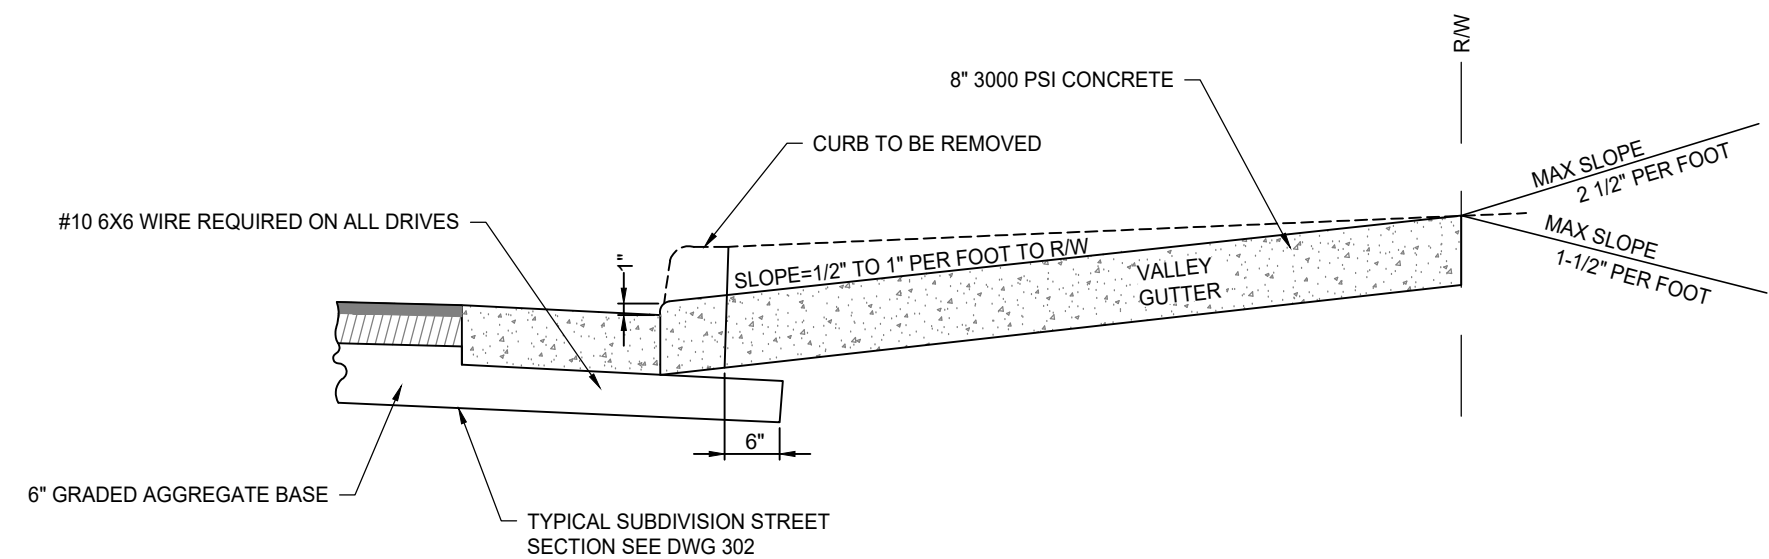

SECTION B-B

NTS

FULTON COUNTY STANDARD DETAIL 304

DRIVEWAY DETAILS

DATE	REVISIONS	DATE	REVISIONS
M/Y	XXX	M/Y	XXX

DGS/DRN/CHKD: XXX  
 APPROVED: XXX  
 DATE: XX-X-XX



FULTON COUNTY PUBLIC WORKS  
 141 PRYOR ST. ATLANTA, GA. 30303  
 404-612-7400 FAX: 404-224-0498

DRAWING NO.

304

95% SUBMITTAL