



NOTES:

1. ALL STRIPING MUST BE DONE IN THERMOPLASTIC PER GDOT SPECIFICATION SECTION 653.
2. 20' LANE WIDTH REQUIRED BY FIRE DEPARTMENT *
3. NO RESIDENTIAL DRIVEWAYS ALLOWED WITHIN 20-FEET OF CENTER ISLAND.
4. SEE SIGN INSTALLATION DETAIL DWG 322 A/B/C.

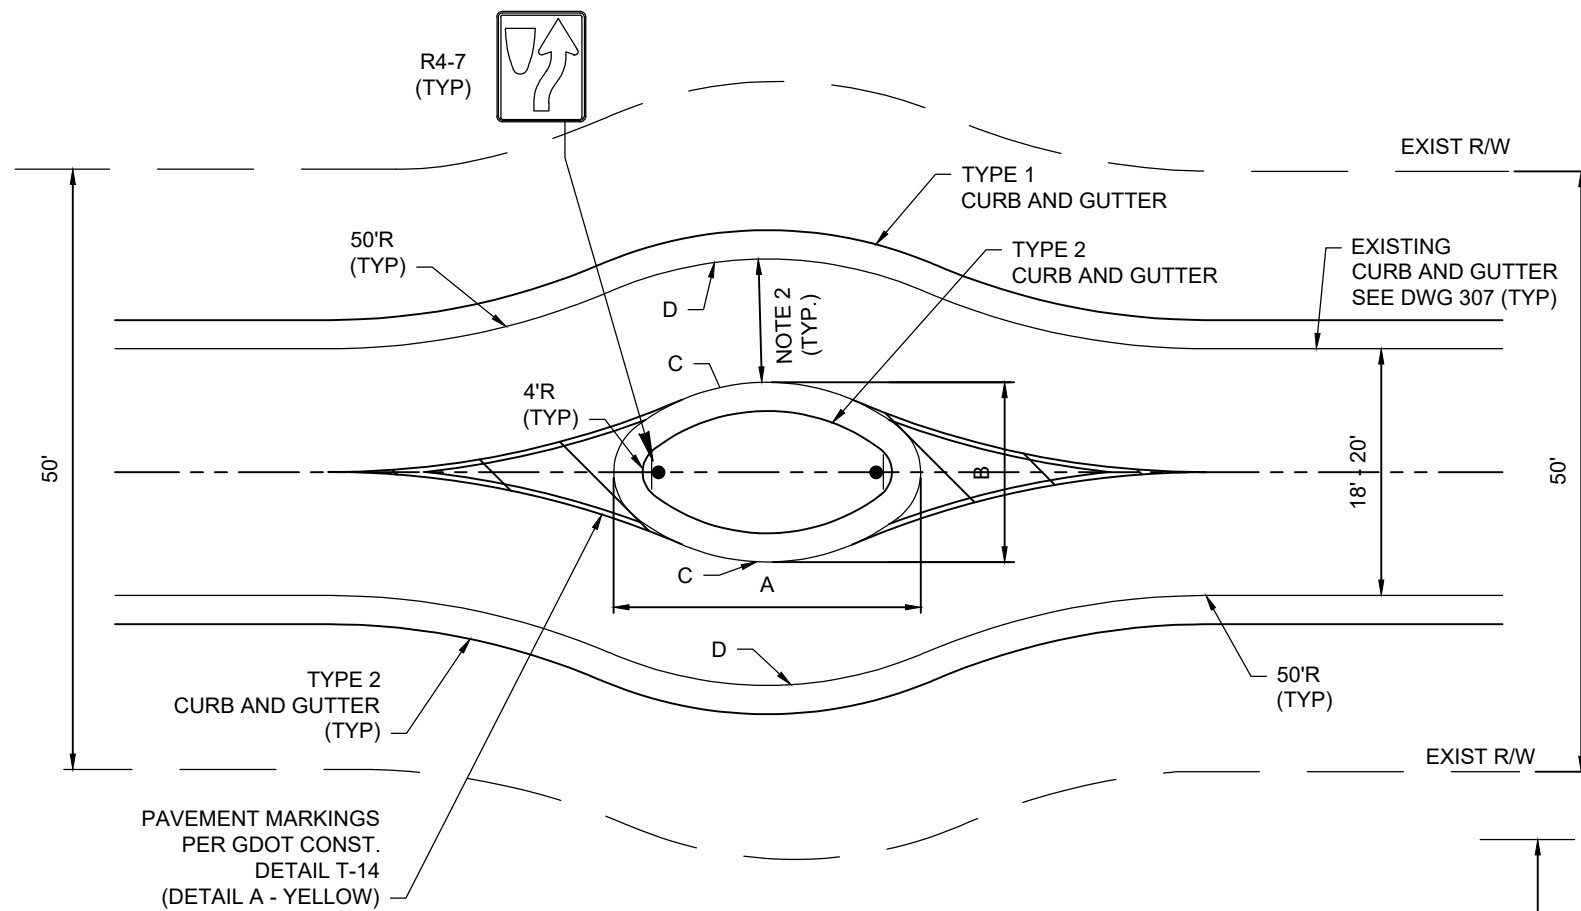

**CENTER ISLAND EXIST 25' ROADWAY
WITHOUT SIDEWALK
NTS**

TABLE 319-1			
	18' ROADWAY	20' ROADWAY	25' ROADWAY
A	13'-7"	16'-3"	21'-4"
B	9'-0"	10'-0"	12'-6"
C	12' R	13' R	15' R
D	21' R	23' R	27'-6" R

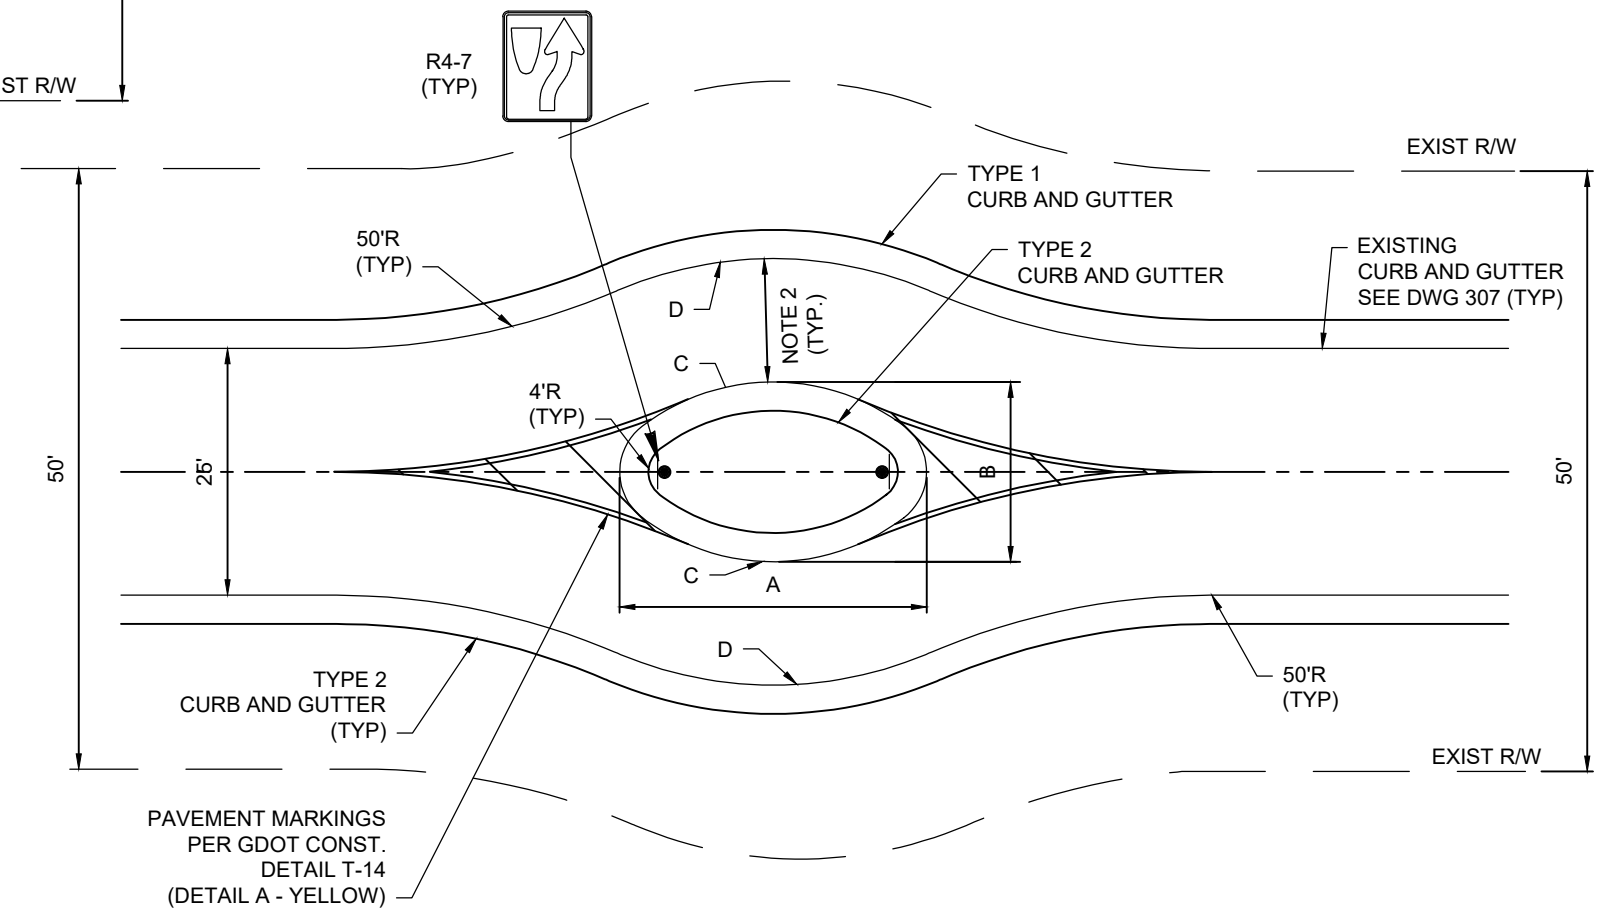

**CENTER ISLAND EXIST 25' ROADWAY
WITHOUT SIDEWALK
NTS**

FULTON COUNTY STANDARD DETAIL 319

CENTER ISLAND

DATE	REVISIONS	DATE	REVISIONS
M/Y	XXX	M/Y	XXX

DGS/DRN/CHKD: XXX

APPROVED: XXX

DATE: XX-X-XX



FULTON COUNTY PUBLIC WORKS
141 PRYOR ST. ATLANTA, GA. 30303
404-612-7400 FAX: 404-224-0498

DRAWING NO.

319