


NOTES:

- SOD DITCH CHECKS MAY BE OF LOOSE SOD OR BLOCK SOD. SOD DITCH CHECKS TO BE PLACED AT 6" VERTICAL INTERVALS. THIS STANDARD TO BE USED WHERE EROSION IN ROADSIDE DITCHES IS EXCESSIVE DUE TO TYPE OF SOIL OR GRADE.
- RIP RAP CHECK DAMS TO BE PLACED AS NECESSARY DEPENDING ON GRADE OF DITCH.

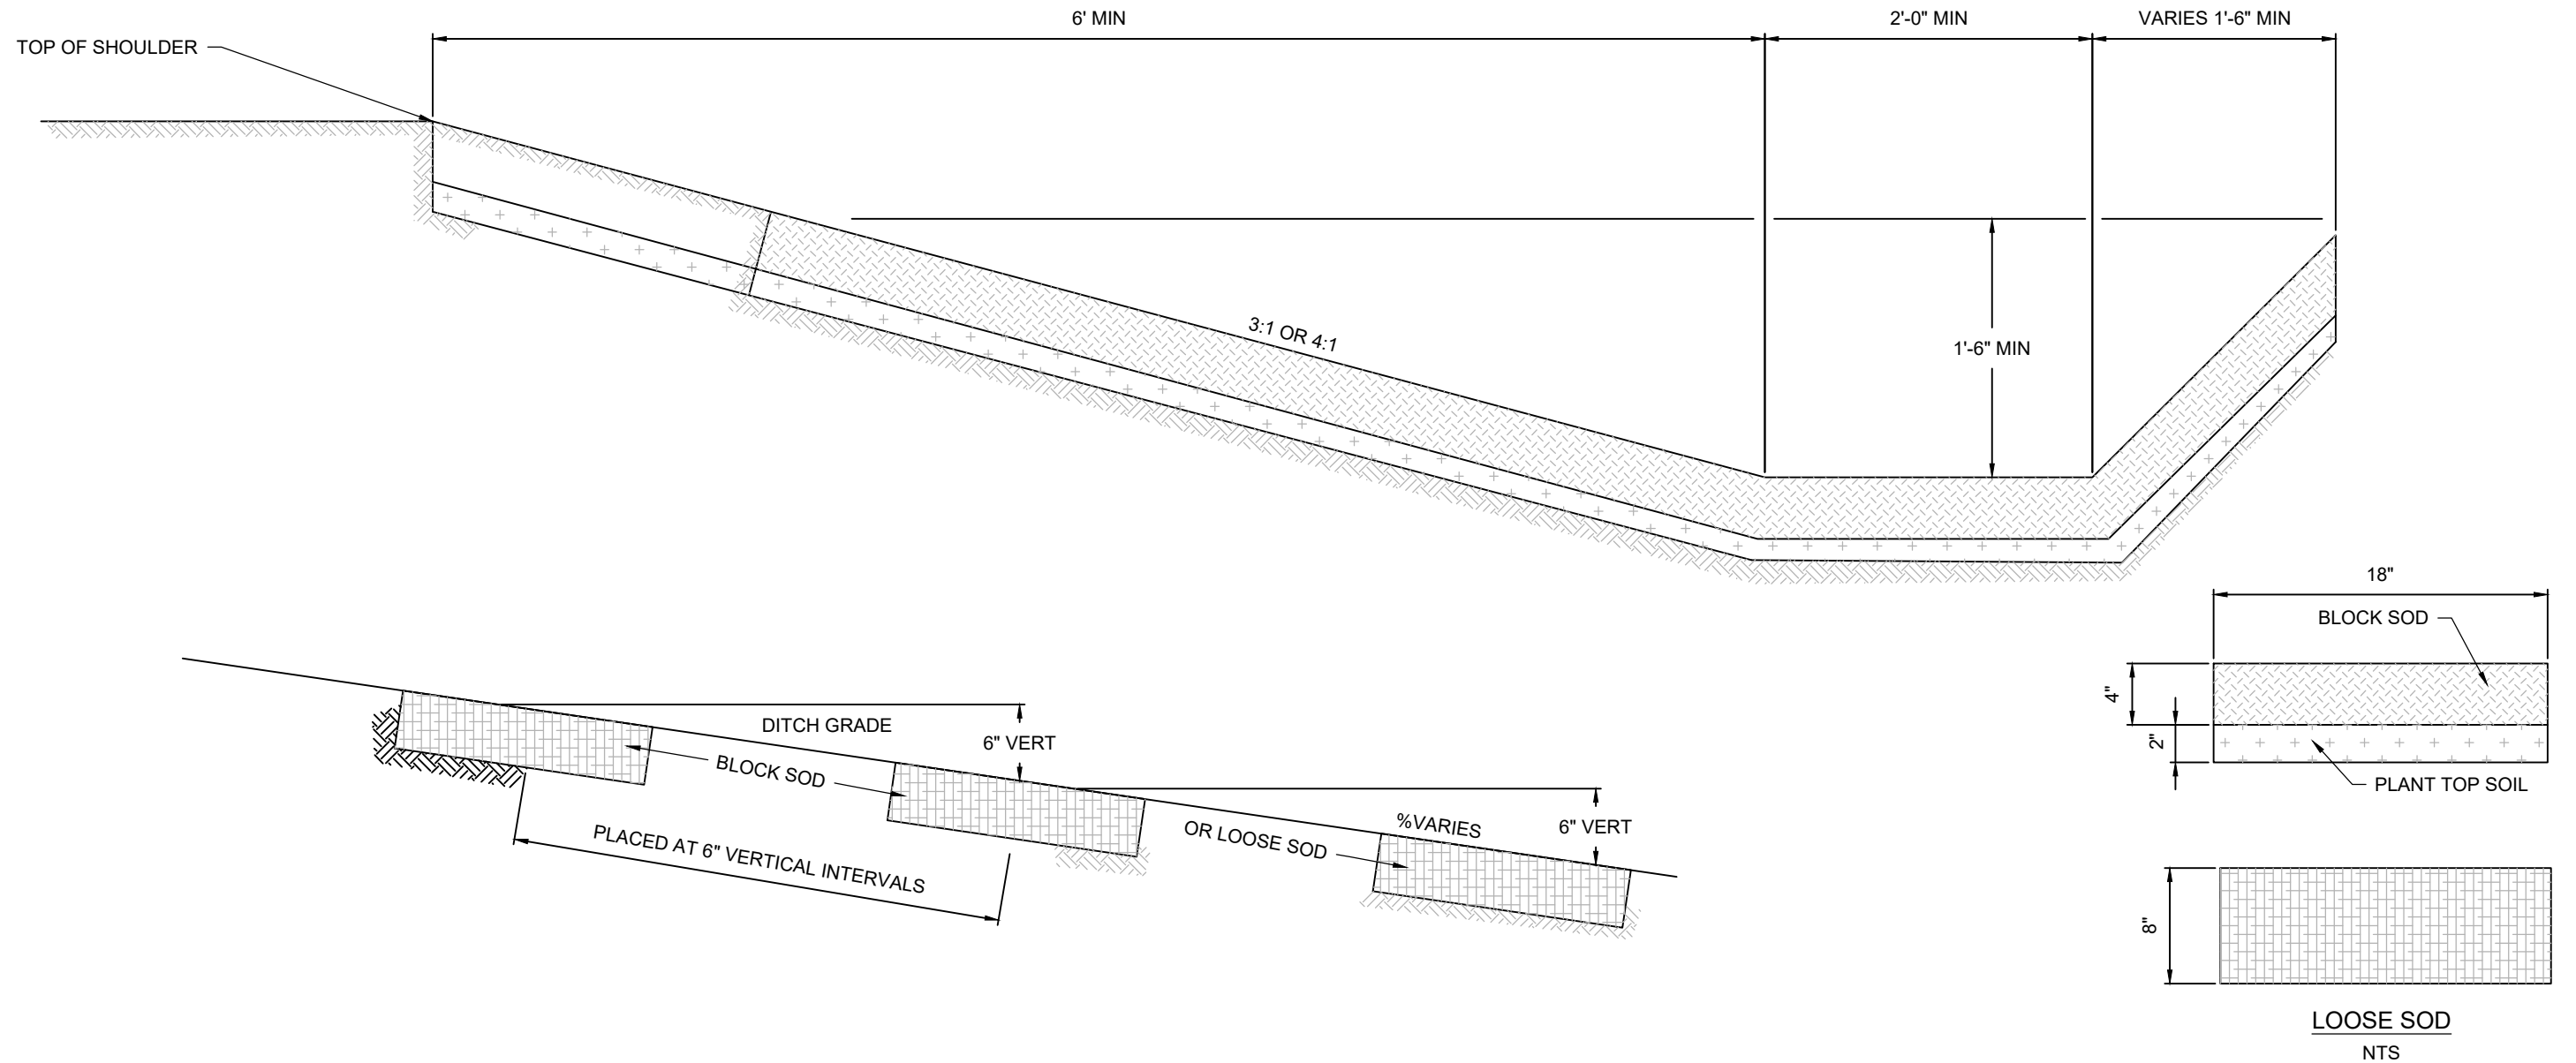

95% SUBMITTAL

FULTON COUNTY STANDARD DETAIL 405

DETAIL OF SOD DITCH

DATE	REVISIONS	DATE	REVISIONS
M/Y	XXX	M/Y	XXX

DGS/DRN/CHKD: XXX
 APPROVED: XXX
 DATE: XX-X-XX



FULTON COUNTY PUBLIC WORKS
 141 PRYOR ST. ATLANTA, GA. 30303
 404-612-7400 FAX: 404-224-0498

DRAWING NO.

405