


**CROWNED ROAD
DITCH & EMBANKMENT**

ACTUAL LOCATION OF METER BOX
DEPENDS ON SLOPE OF BANK.
IF IN DOUBT, INSPECTOR WILL DETERMINE
APPROPRIATE LOCATION.

NOTES:
1. THIS METER LOCATION IS THE APPROVED
STANDARD WHERE THE METER TO BE
LOCATED OUTSIDE OF THE R/W WITHOUT
PRIOR ENGINEERING APPROVAL.

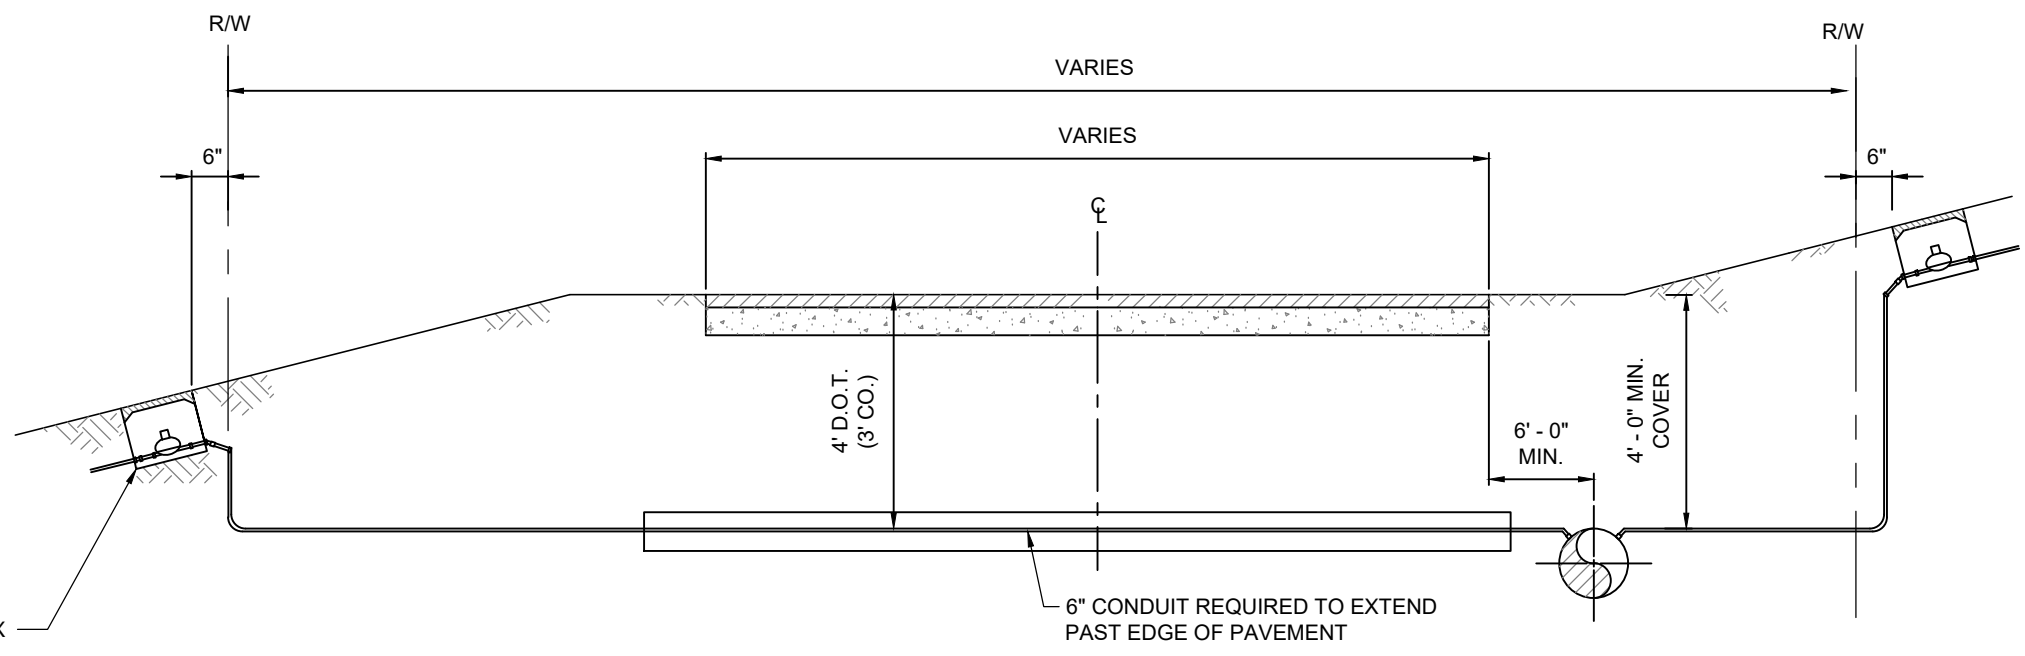

**FLAT OR CONCRETE ROAD
SLIGHT DITCH & EMBANKMENT**

ACTUAL LOCATION OF METER BOX
DEPENDS ON SLOPE OF BANK.
IF IN DOUBT, INSPECTOR WILL DETERMINE
APPROPRIATE LOCATION.

95% SUBMITTAL

FULTON COUNTY STANDARD DETAIL 607
RECLAIMED WATER METER LOCATIONS: 3/4" - 2"

DATE	REVISIONS	DATE	REVISIONS
M/Y	XXX	M/Y	XXX

DGS/DRN/CHKD: XXX
APPROVED: XXX
DATE: XX-X-XX



FULTON COUNTY PUBLIC WORKS
141 PRYOR ST. ATLANTA, GA. 30303
404-612-7400 FAX: 404-224-0498

DRAWING NO.
607