


NOTES:

1. SEE STD. # 133 FOR VALVE LOCATION AT STREET INTERSECTION.
2. WATER VALVE MARKERS WILL BE PLACED AT ALL LOCATIONS WHERE WATER VALVES ARE NOT IN THE STREET.
3. WATER VALVES THAT ARE IN THE STREET WILL BE CLEARLY MARKED ON THE CURB.

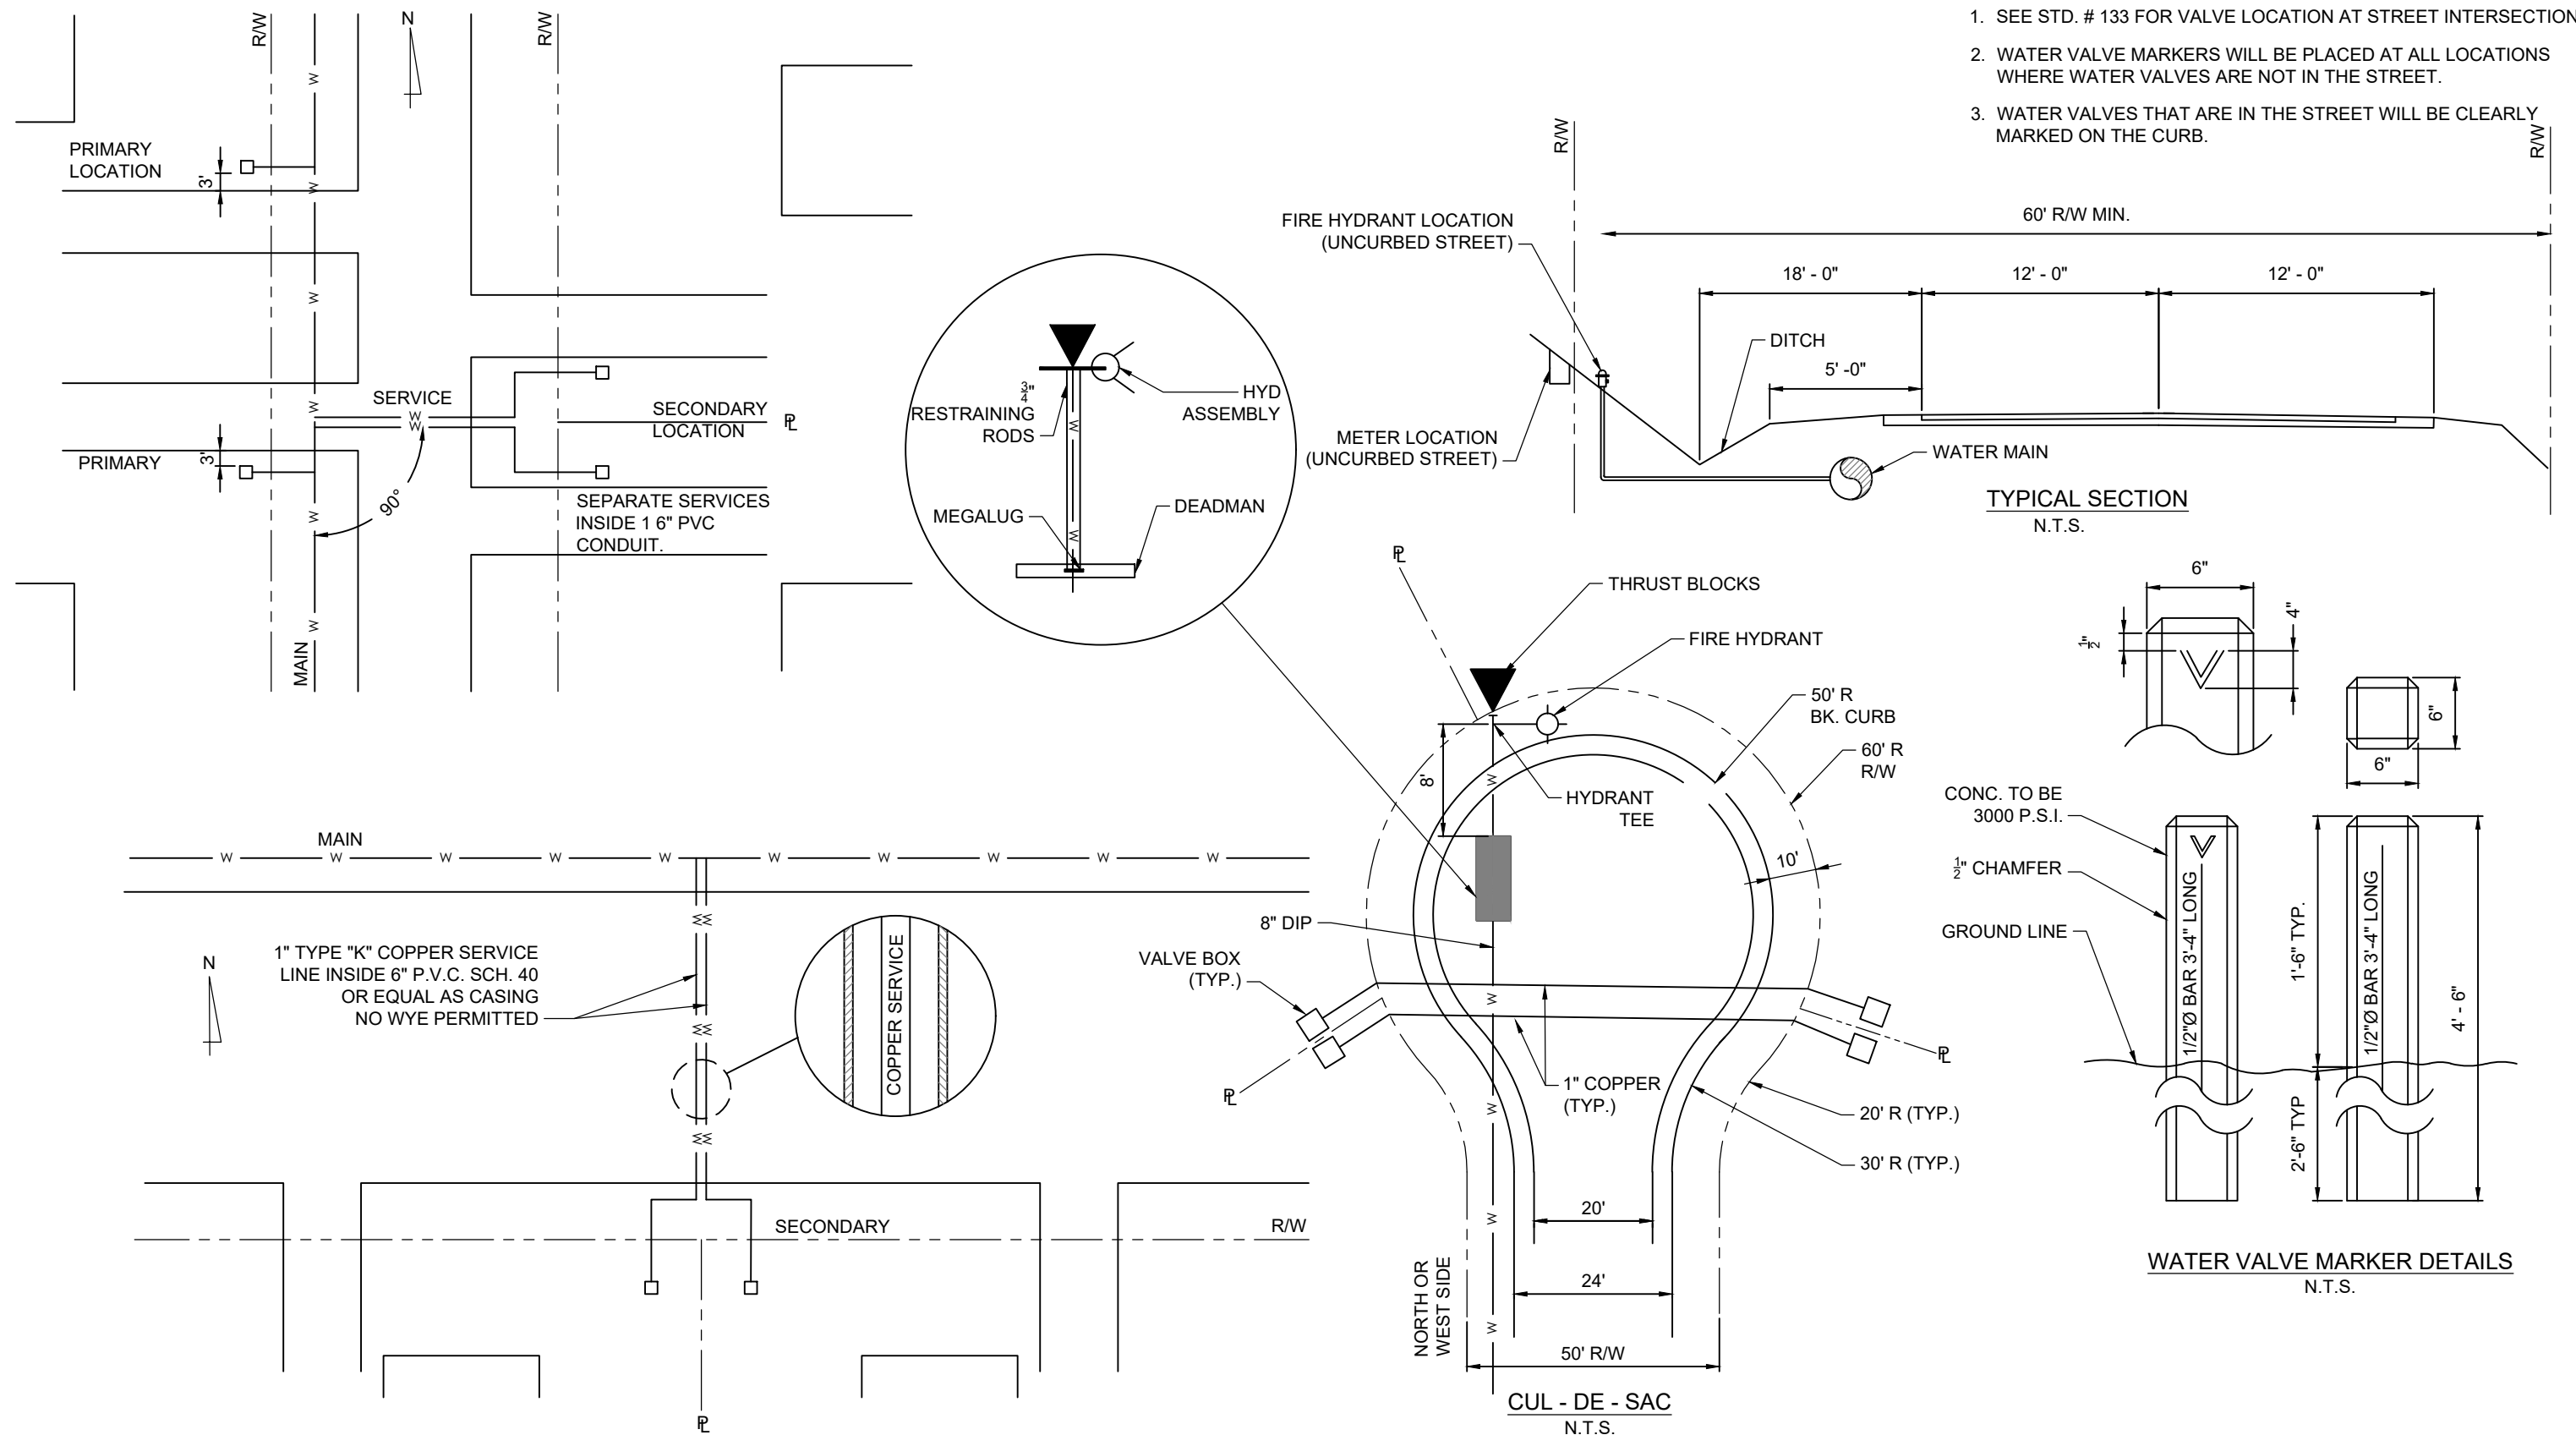

FULTON COUNTY STANDARD DETAIL 813

**3/4" & 1" WATER METER INSTALLATION
COPPER SERVICE WATER VALVE MARKERS**

DATE	REVISIONS	DATE	REVISIONS
M/Y	XXX	M/Y	XXX

DGS/DRN/CHKD: XXX
 APPROVED: XXX
 DATE: XX-X-XX



FULTON COUNTY PUBLIC WORKS
 141 PRYOR ST. ATLANTA, GA. 30303
 404-612-7400 FAX: 404-224-0498

DRAWING NO.

813