



PLAN VIEW
N.T.S.

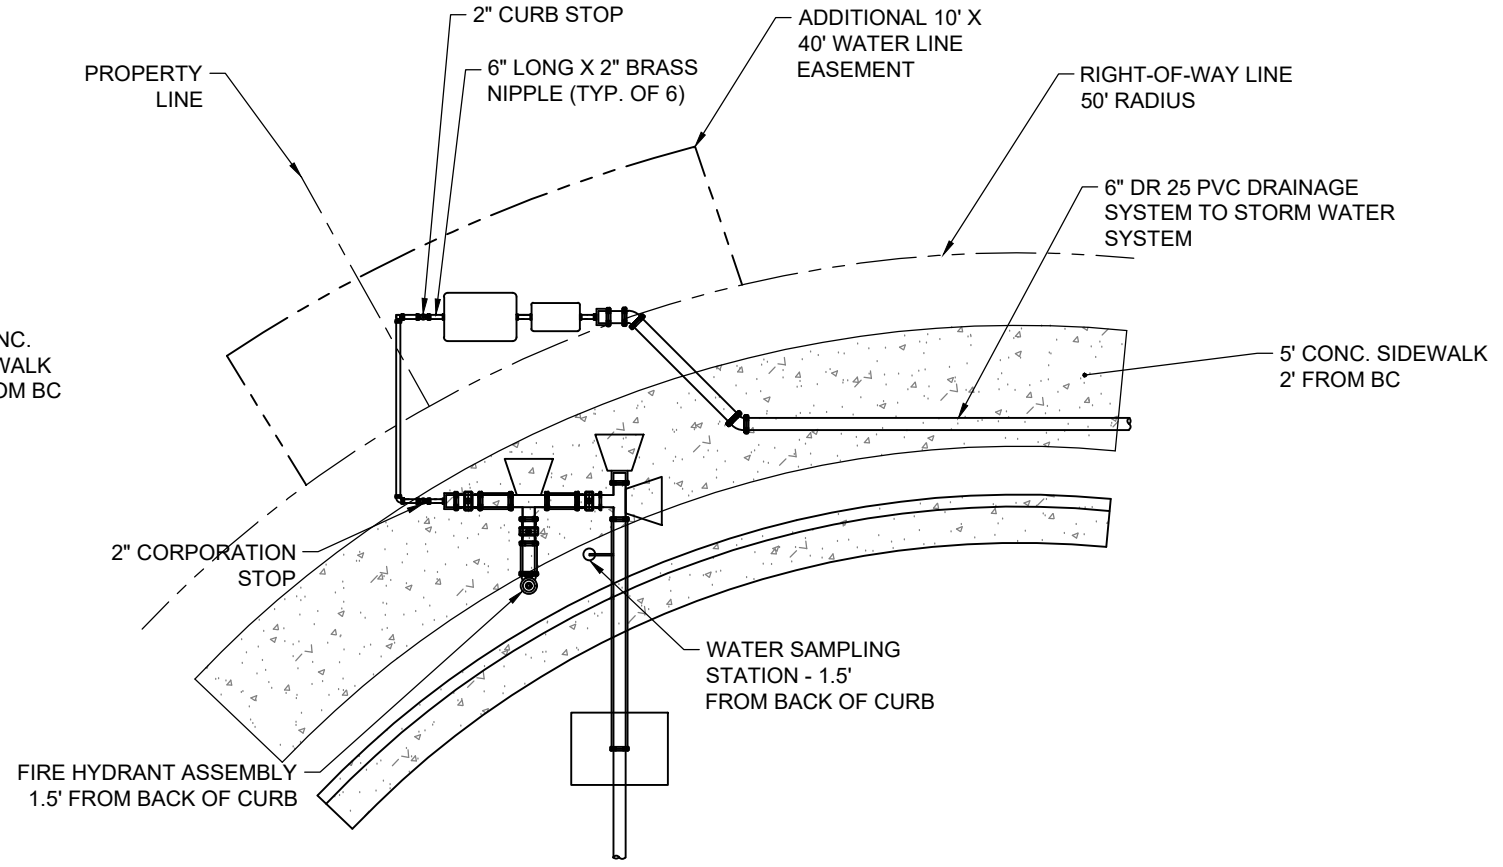

ALTERNATE PLAN VIEW
N.T.S.

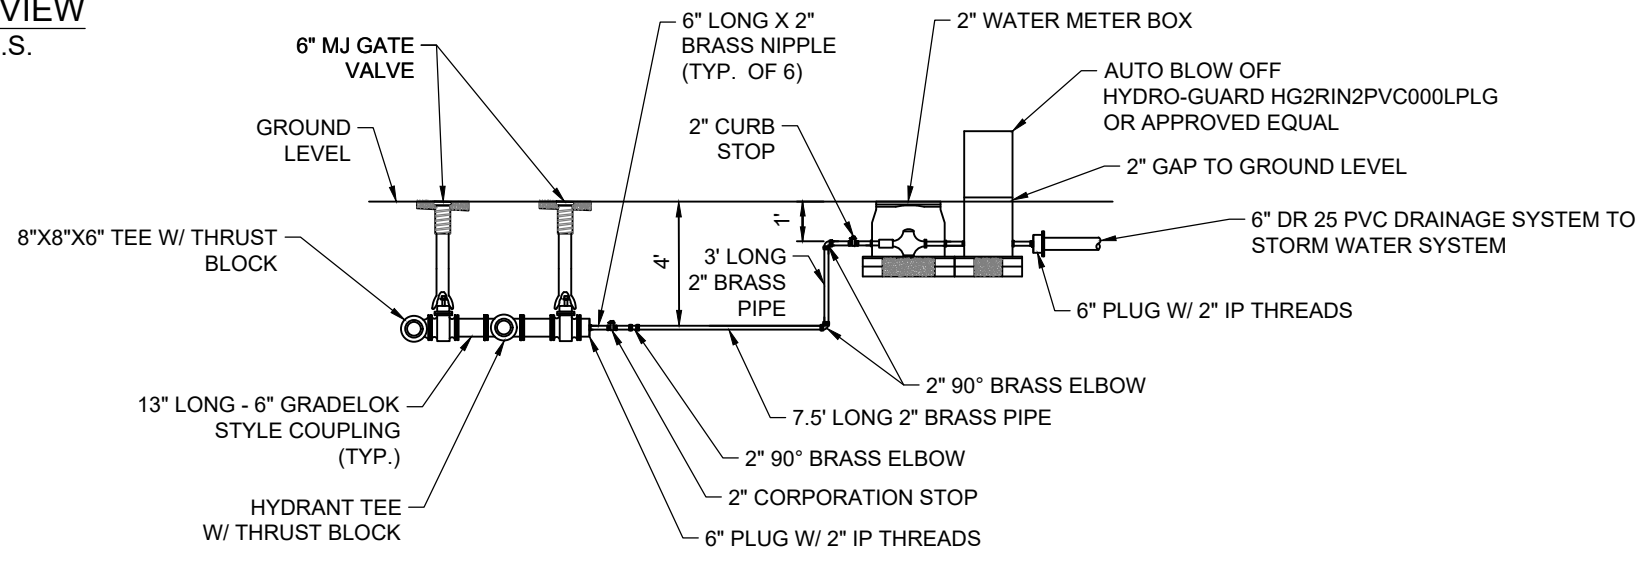

PROFILE VIEW
N.T.S.

FULTON COUNTY STANDARD DETAIL 829

AUTO BLOW OFF FLUSH STATION

DATE	REVISIONS	DATE	REVISIONS
M/Y	XXX	M/Y	XXX

DGS/DRN/CHKD: XXX
 APPROVED: XXX
 DATE: XX-X-XX



FULTON COUNTY PUBLIC WORKS
 141 PRYOR ST. ATLANTA, GA. 30303
 404-612-7400 FAX: 404-224-0498

DRAWING NO.
829

95% SUBMITTAL