



NOTES:

- TABLE 508-1 IS BASED ON TWO PIPES OF EQUAL SIZE. WHEN ORDERING STATE ANGLE BY CLOCK METHOD. REQUEST ONE PIPE AT 12 O'CLOCK AND THE OTHER SIZE AND TIME AT WHATEVER ON THE JOB CONDITIONS REQUIRE.
- SEE STATE STANDARD NO. 1033 D, E & F. OR 1034 D & E FOR PRECAST SQUARE CATCH BASIN.

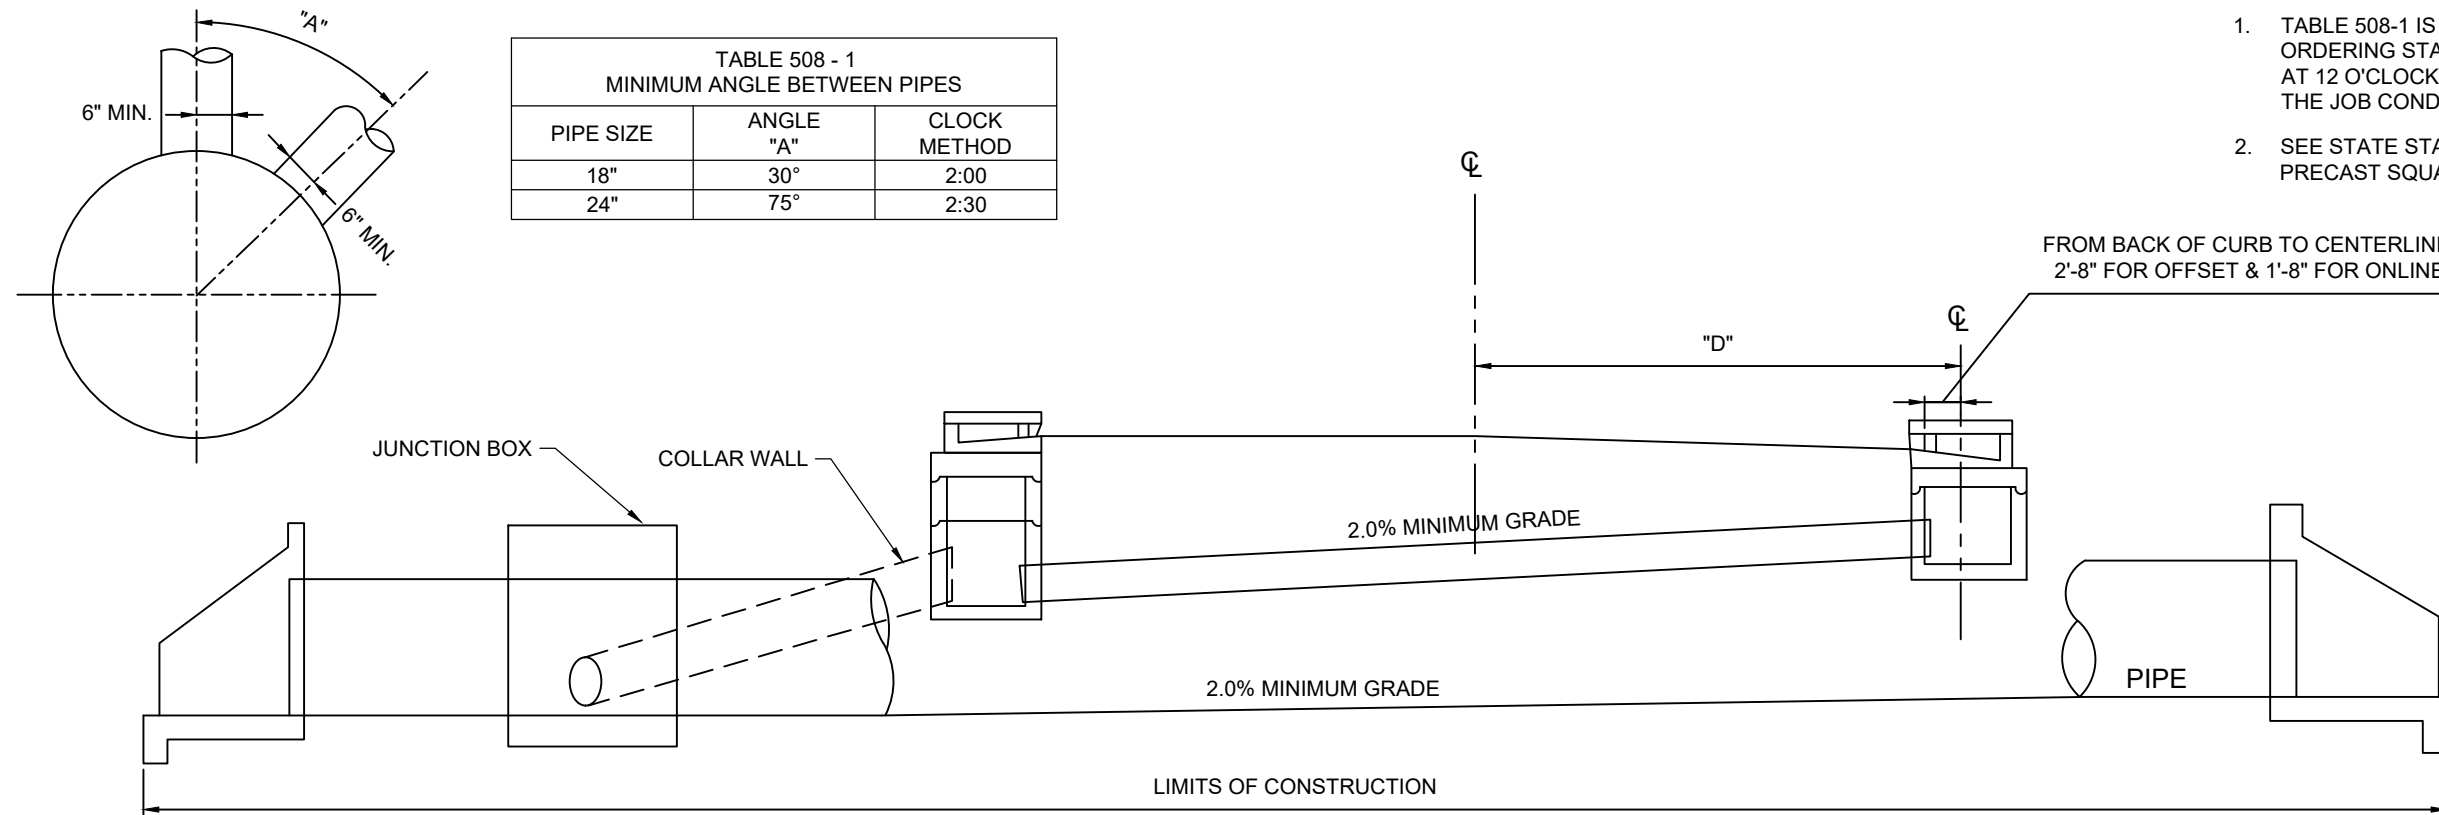

PIPE SIZE	ANGLE "A"	CLOCK METHOD
18"	30°	2:00
24"	75°	2:30

FROM BACK OF CURB TO CENTERLINE:
2'-8" FOR OFFSET & 1'-8" FOR ONLINE

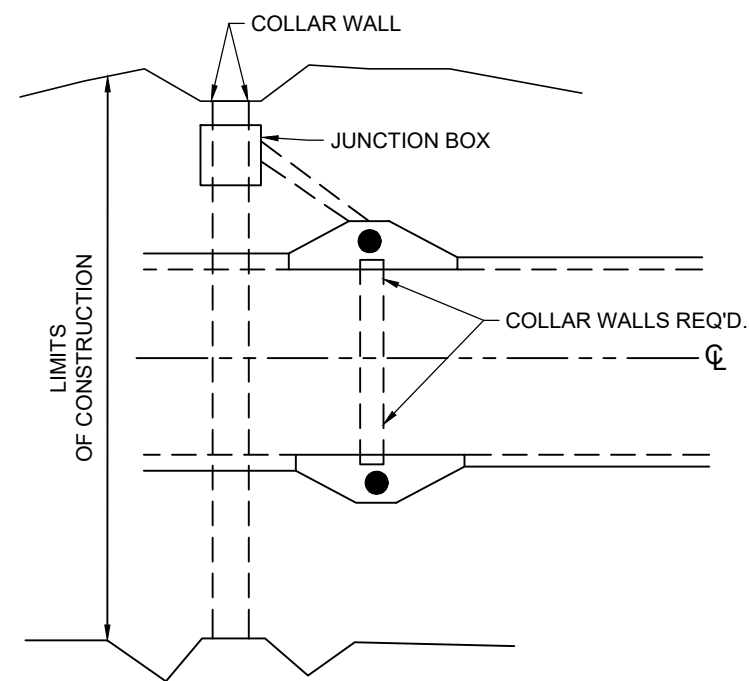

360° COLLAR WALL REQ'D.

PIPE SHALL BE OF SUFFICIENT LENGTH FOR OUTSIDE DIAMETER TO REACH INTERIOR WALLS OF BOTH CATCH BASINS. UPON INSTALLATION, EXCESS PIPE SHALL BE REMOVED FLUSH TO INTERIOR WALL OF CATCH BASIN.

STREET WIDTH (BK. TO BK.)	ONLINE "D"	OFFSET "D"
24'	13' - 8"	14' - 8"
29'	16' - 2"	17' - 2"
39'	21' - 2"	22' - 2"
44'	23' - 8"	24' - 8"
52'	27' - 8"	28' - 8"

FULTON COUNTY STANDARD DETAIL 508

LOCATION OF ROUND CATCH BASIN

DATE	REVISIONS	DATE	REVISIONS
M/Y	XXX	M/Y	XXX

DGS/DRN/CHKD: XXX

APPROVED: XXX

DATE: XX-X-XX



FULTON COUNTY PUBLIC WORKS
141 PRYOR ST. ATLANTA, GA. 30303
404-612-7400 FAX: 404-224-0498

DRAWING NO.

508